


VÄXTPLAN BILAGA 2

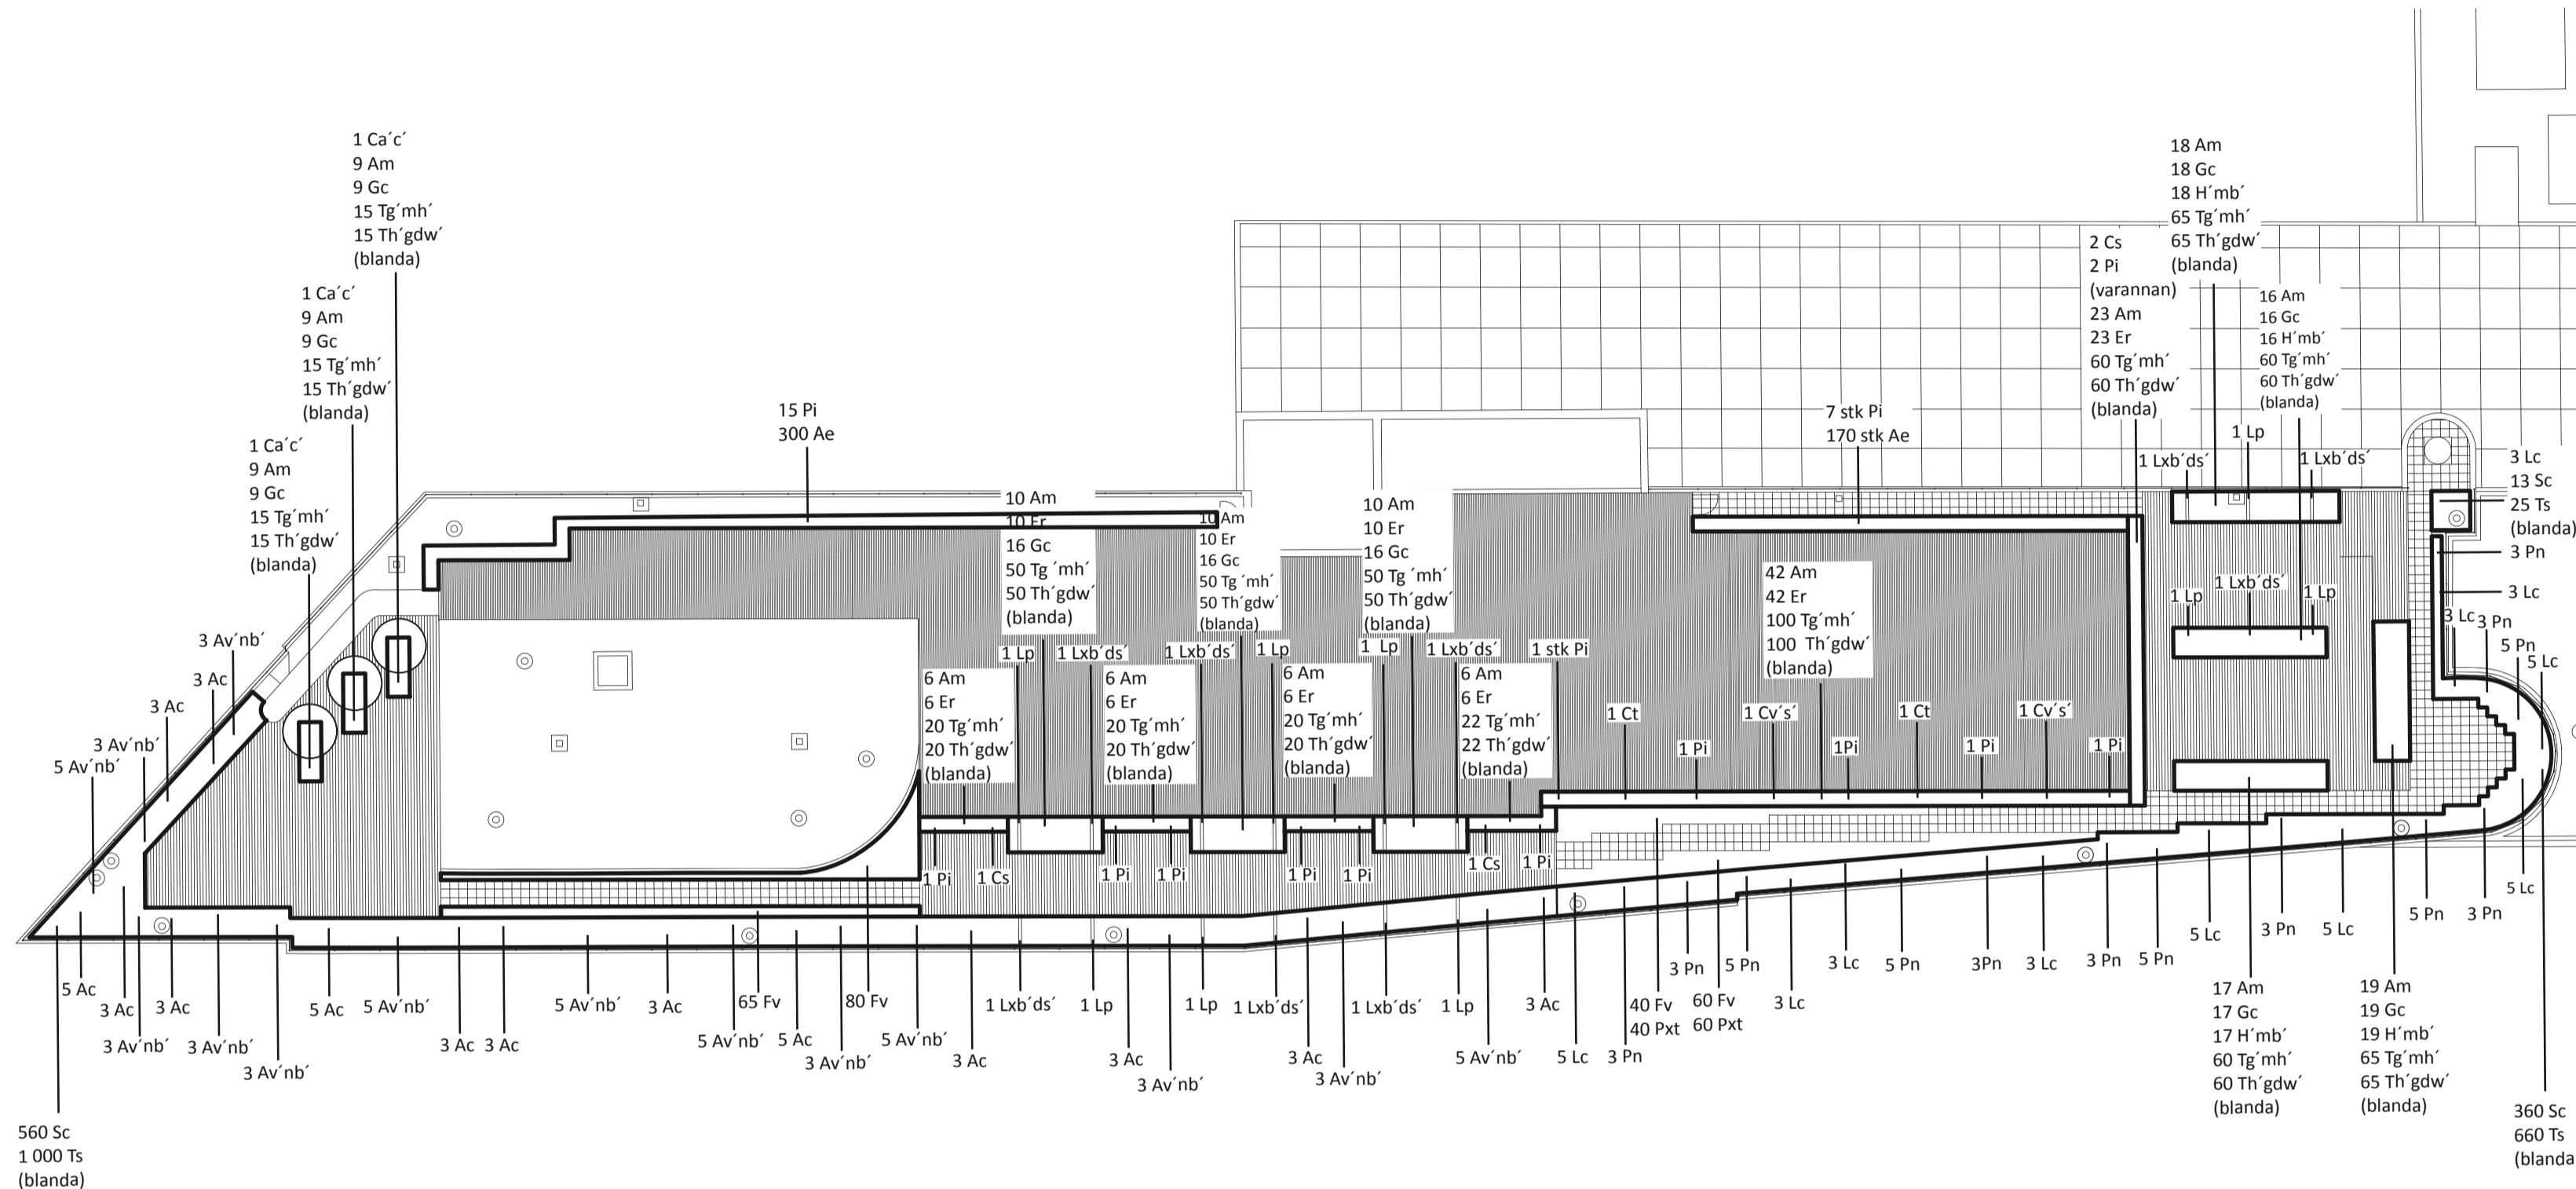

	BUSKE	ANTAL		PERENNER	ANTAL			ANTAL		
Ca'c'	<i>Corylus avellana 'Contorta'</i>	3		Am	Alchemilla mollis	216		Pn	Papaver nudicaule	49
KLÄTTER- OCH KLÄNGVÄXTER										
Cs	<i>Celastrus scandens</i>	4		Ac	<i>Aquilegia canadensis</i>	48		Pxt	<i>Potentilla x tonguei</i>	100
Ct	<i>Clematis tangutica</i>	2		Av'nb'	<i>Aquilegia vulgaris 'Nora Barlow'</i>	54		Sc	<i>Stipa capillata</i>	933
Cv's'	<i>Clematis viticella 'Södertälje'</i>	2		Ae	<i>Asarum europaeum</i>	470				
Lp	<i>Lonicera periclymenum</i>	9		Er	<i>Epimedium rubrum</i>	119				
Lxb'ds'	<i>Lonicera x brownii 'Dropmore Scarlet'</i>	9		Fr	<i>Fragaria vesca var. semperflorens</i>	245		Tg'mh'	<i>Tulipa greigii 'Margaret Herbst'</i>	687
Pi	<i>Parthenocissus inserta</i>	35		Gc	<i>Geum coccineum</i>	145		Th'gdw'	<i>Tulipa hybrida 'General de Wet'</i>	687
				H'mb'	<i>Helenium 'Moerheim Beauty'</i>	70		Ts	<i>Tulipa sylvestris</i>	1 685
				Lc	<i>Lychnis chalcedonica</i>	43				

BILAGA 2 VÄXTPLAN **GALLERI OSLO**

M 1:200

IDA SOLLI HANSSON